
TAXIWAY 'Z' EXPANSION

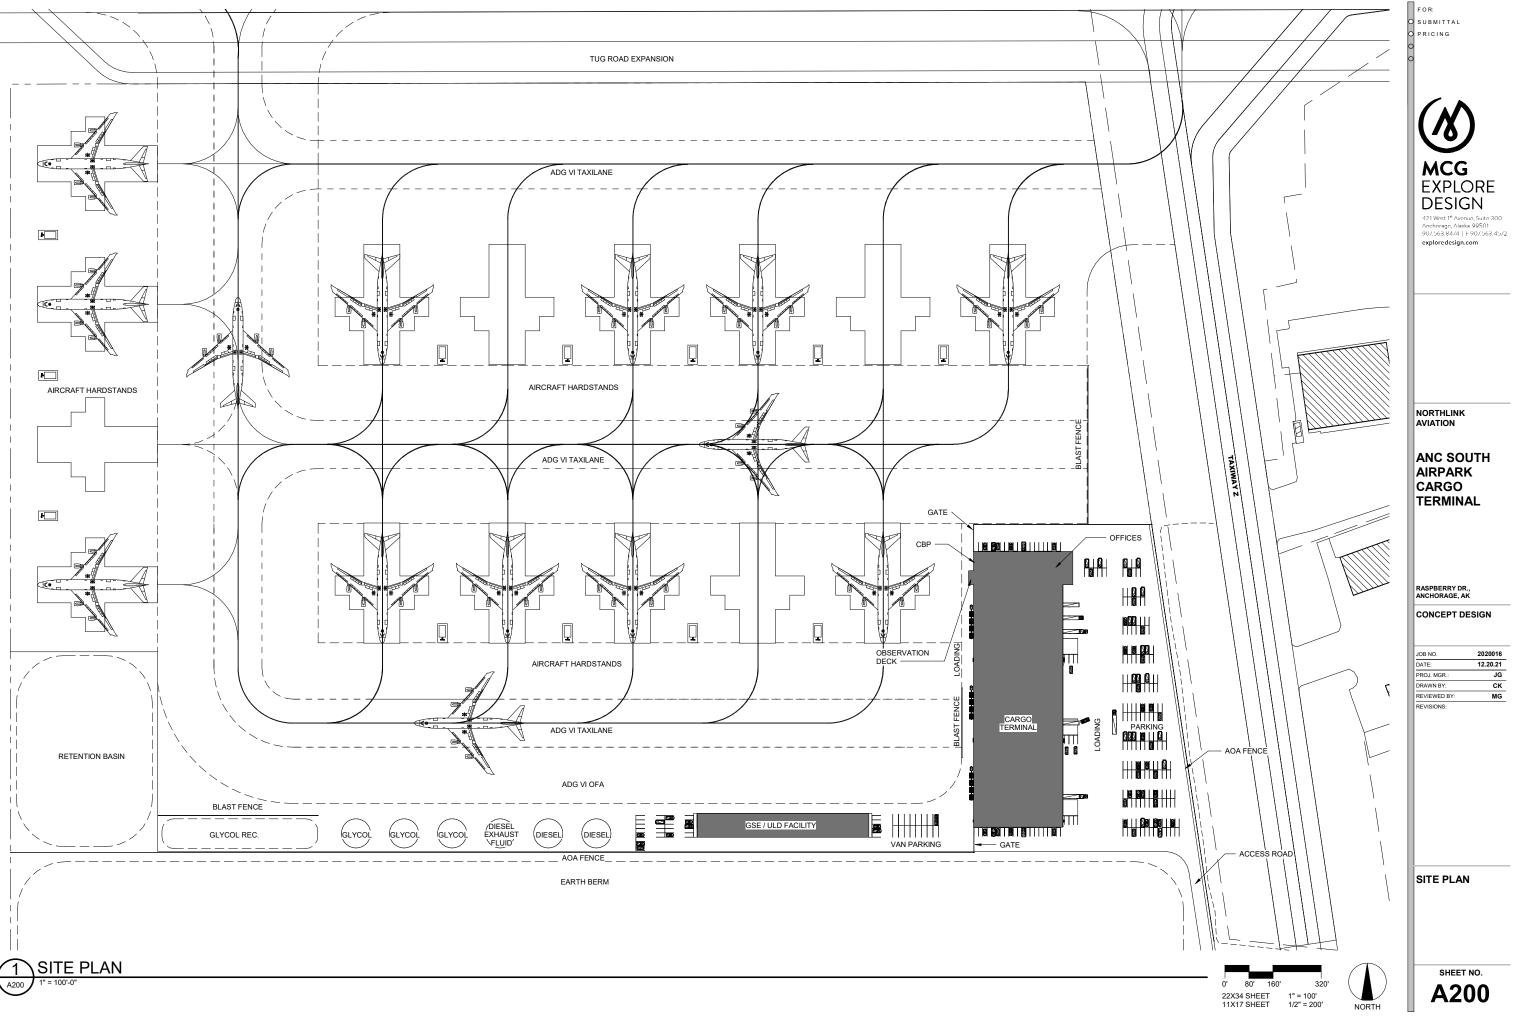



JOB NO.	2020016
DATE:	12.20.21
PROJ. MGR.:	JG
DRAWN BY:	СК
REVIEWED BY:	MG
REVISIONS:	